

CUCKFIELD URBAN DISTRICT

TOWN AND COUNTRY PLANNING GENERAL DEVELOPMENT ORDER 1963

NOTICE is hereby given that the East Sussex County Council have with the approval of the Secretary of State for the Environment made a Direction that the permission granted by Article 3 of the above Order shall not apply to the development described below in the area defined on a map attached to the Direction.

The Direction applies to an area of land lying to the east of Butlers Green House, Butlers Green Road, Haywards Heath in the Cuckfield Urban District and the effect of the Direction which comes into force on the date this Notice is published, is to require application to be made to the Cuckfield Urban District Council (acting on behalf of the Local Planning Authority) for permission to carry out within the area referred to the development described in the schedule hereto.

A copy of the Direction and the map defining the area to which it relates may be seen at my office at Pelham House, Lewes or at Oaklands, Oaklands Road, Haywards Heath, on any week day (excluding Saturday) between the hours of 9.30 a.m. and 4.30 p.m.

The Schedule above referred to

Any development of the kind specified in Class VI of the First Schedule to the 1963 Order. The carrying out on agricultural land having an area of more than one acre and comprised in an agricultural unit of building or engineering operations requisite for the use of that land for the purpose of agriculture other than the placing on land of structures not designed for those purposes or the provision and alteration of dwellings.

DATED this Fourteenth day of December, 1970.

J. ATKINSON,
Clerk of the County Council

Pelham House,
St. Andrews Lane,
LEWES,
Sussex.

Copy to:


RECORDED DELIVERY

The Cuckfield Urban District Council
The County Planning Officer, Ref: 138 RJP/BEJT
Mr. Gallichan

CP273/1/ RL/LA

Mr. Lawford

14th December, 1970

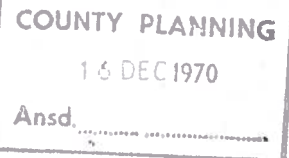

Dear Sir,

Town and Country Planning Acts, 1962-68
Town and Country Planning General
Development Order, 1963
County of East Sussex (Butlers Green House,
Haywards Heath) Direction, 1970.

I write to advise you the County Council, as local planning authority, have with the approval of the Secretary of State for the Environment made a Direction that the permission granted by Article 3 of the Town and Country Planning General Development Order, 1963 shall not apply to development within Class VI of the Order. This development is set out in full in the Order, a copy of which is enclosed together with a copy of the public notice. The Direction comes into force on the date on which the notice is first published namely the 14th December, 1970.

Yours faithfully,

J. ATKINSON

Clerk of the County Council

Mr. Davis
a witness
a witness
D/O Records

R. S. Nevard, Esq.,
Butlers Green House,
Butlers Green Road,
HAYWARDS HEATH,
Sussex.

COUNTY OF EAST SUSSEX

CUCKFIELD URBAN DISTRICT

TOWN AND COUNTRY PLANNING GENERAL DEVELOPMENT ORDER 1963

WHEREAS the East Sussex County Council, as local planning authority, are satisfied that it is expedient that development of Class VI, specified in Schedule 1 of the Town and Country Planning General Development Order 1963, should not be carried out within the area of land lying to the east of Butlers Green House, Butlers Green Road, Haywards Heath in the Urban District of Cuckfield and shown edged red on the plan attached hereto unless permission therefor is granted on an application duly made in that behalf.

NOW THEREFORE the County Council in exercise of the powers conferred upon them by Article 4 of the Town and Country Planning General Development Order 1963 ~~HEREBY DIRECT~~ that the permission granted by Article 3 of the said order ~~shall~~ not apply in the area shown on the said plan to the said development.

This Direction may be cited as the County of East Sussex (Butlers Green House, Haywards Heath) Direction 1970.

THE COMMON SEAL OF THE)
COUNTY COUNCIL OF EAST)
SUSSEX was affixed hereto)
in the presence of:-)

W. R. EDWARDS

L.S.

Deputy Clerk of the County Council.

The Secretary of State for the Environment
hereby approves the foregoing direction.


P. CHITCHLEY

Authorised by
The Secretary
of State

An Assistant Secretary
in the Department of
the Environment.

8th December, 1970.

PLAN REFERRED TO IN THE COUNTY OF EAST SUSSEX
 (Butlers Green House, Haywards Heath)
 DIRECTION, 1970

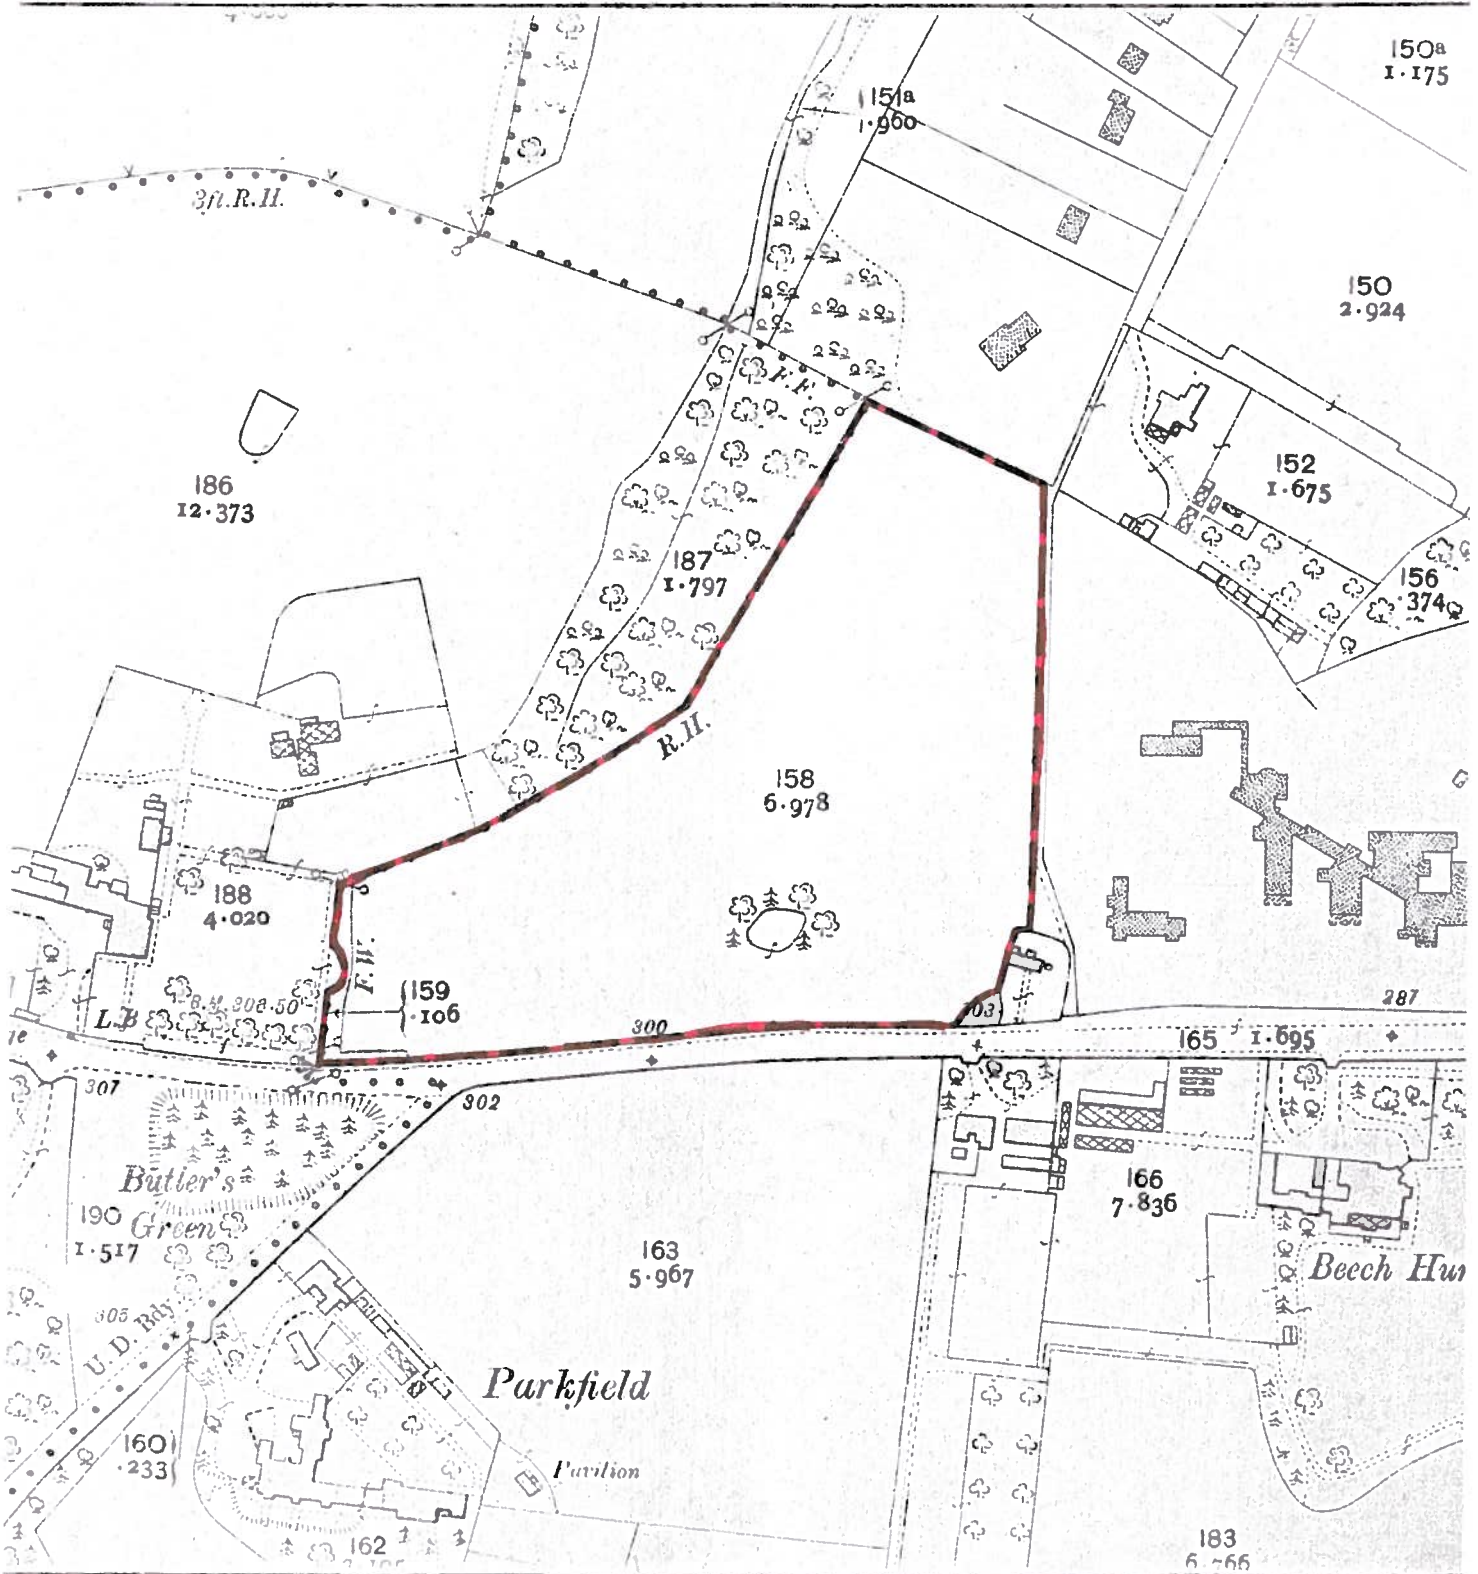

SCALE: 1:2500

REPRODUCED FROM O.S. SUSSEX (EAST)

SHEET No. XXVI. 10

L.S. JAY, C. Eng., M.I.C.E., A.M.T.P.I., M.I. Mun. E.,
 COUNTY PLANNING OFFICER,
 COUNTY HALL, LEWES.

DRAWING No. 70/24