





Brook Street 1

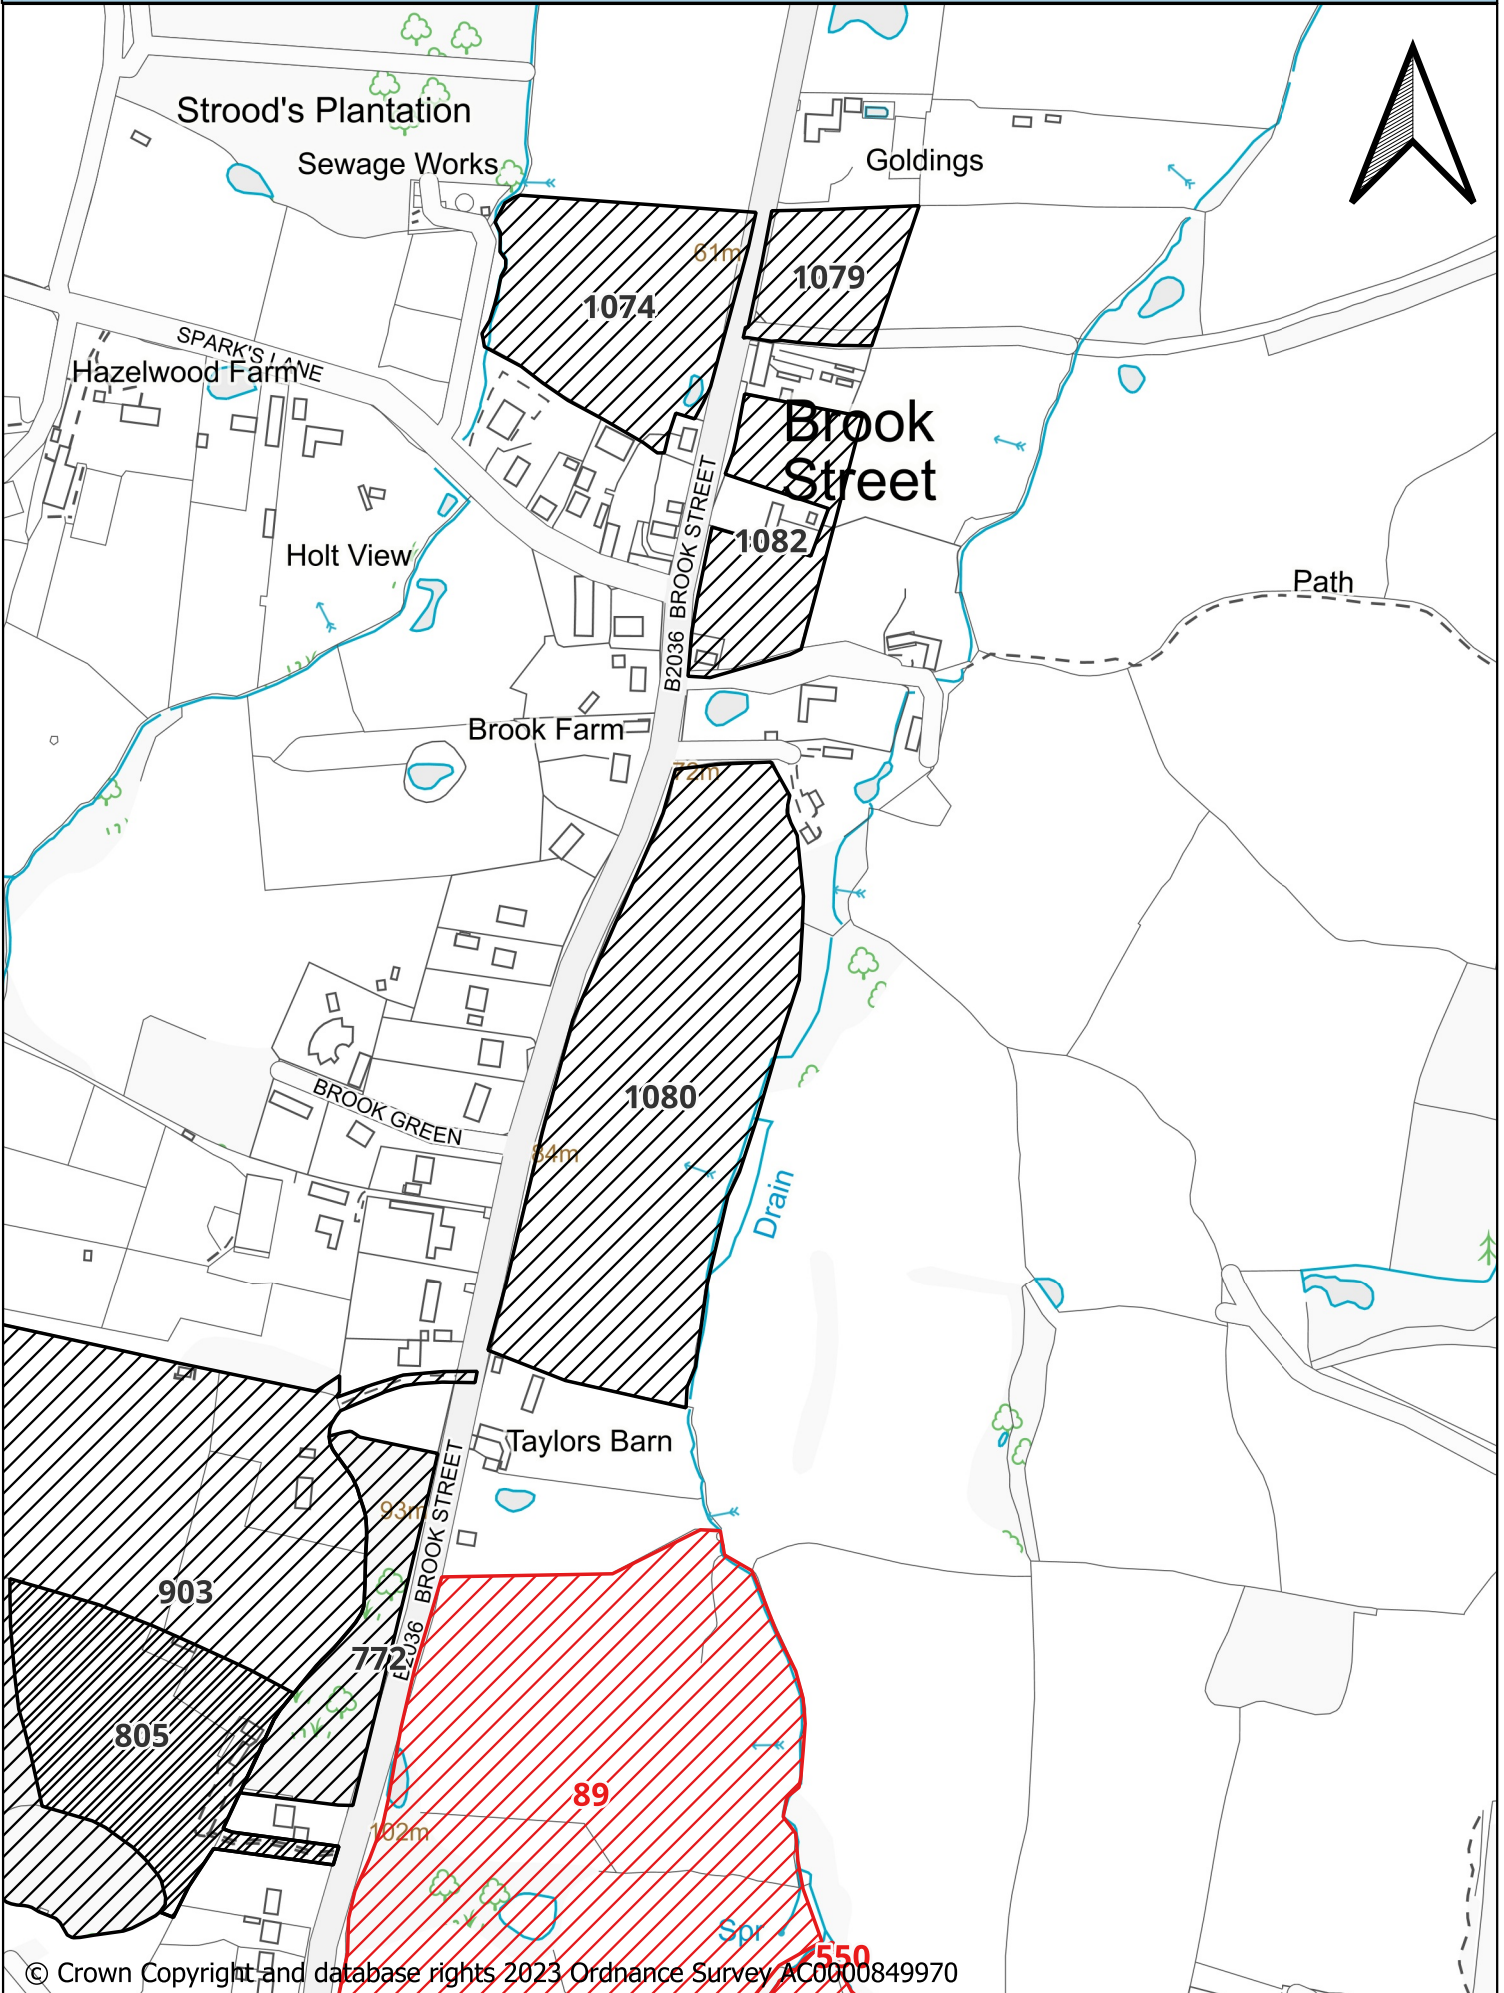

© Crown Copyright and database rights 2023 Ordnance Survey AC0000849970

 Reject at Stage 2a

 Reject at Stage 2c

 Reject at Stage 2b

 Reject at Stage 3

 Allocate