



West Hoathly 1

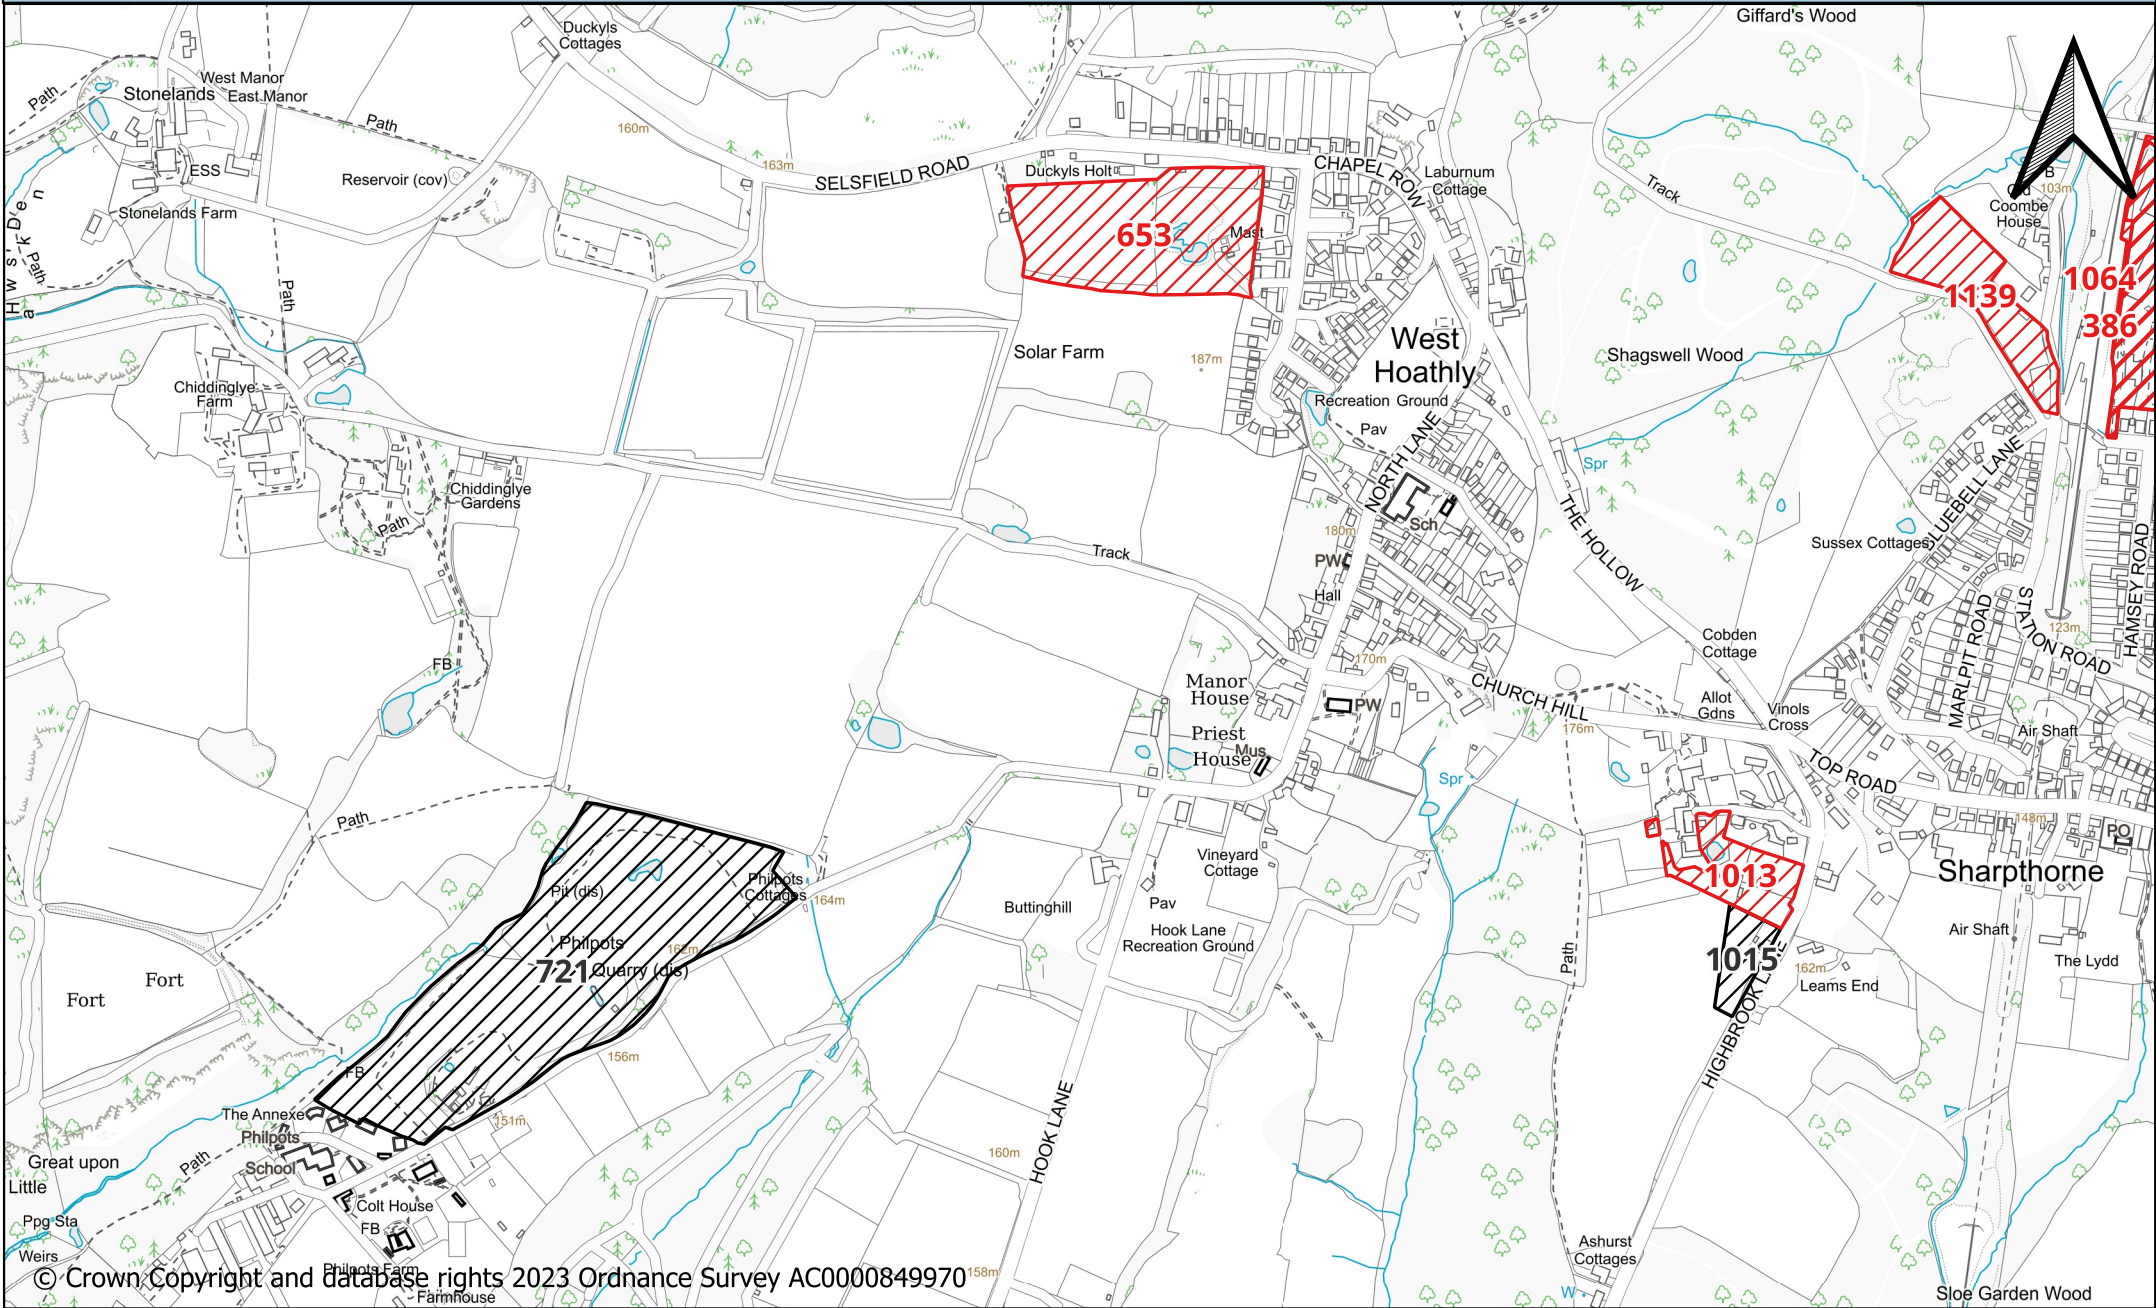

© Crown Copyright and database rights 2023 Ordnance Survey AC0000849970

-  Reject at Stage 2a
-  Reject at Stage 2b
-  Reject at Stage 2c
-  Reject at Stage 3
-  Allocate